



STRABAG - III/32911 KLIPEC, I. ETAPA

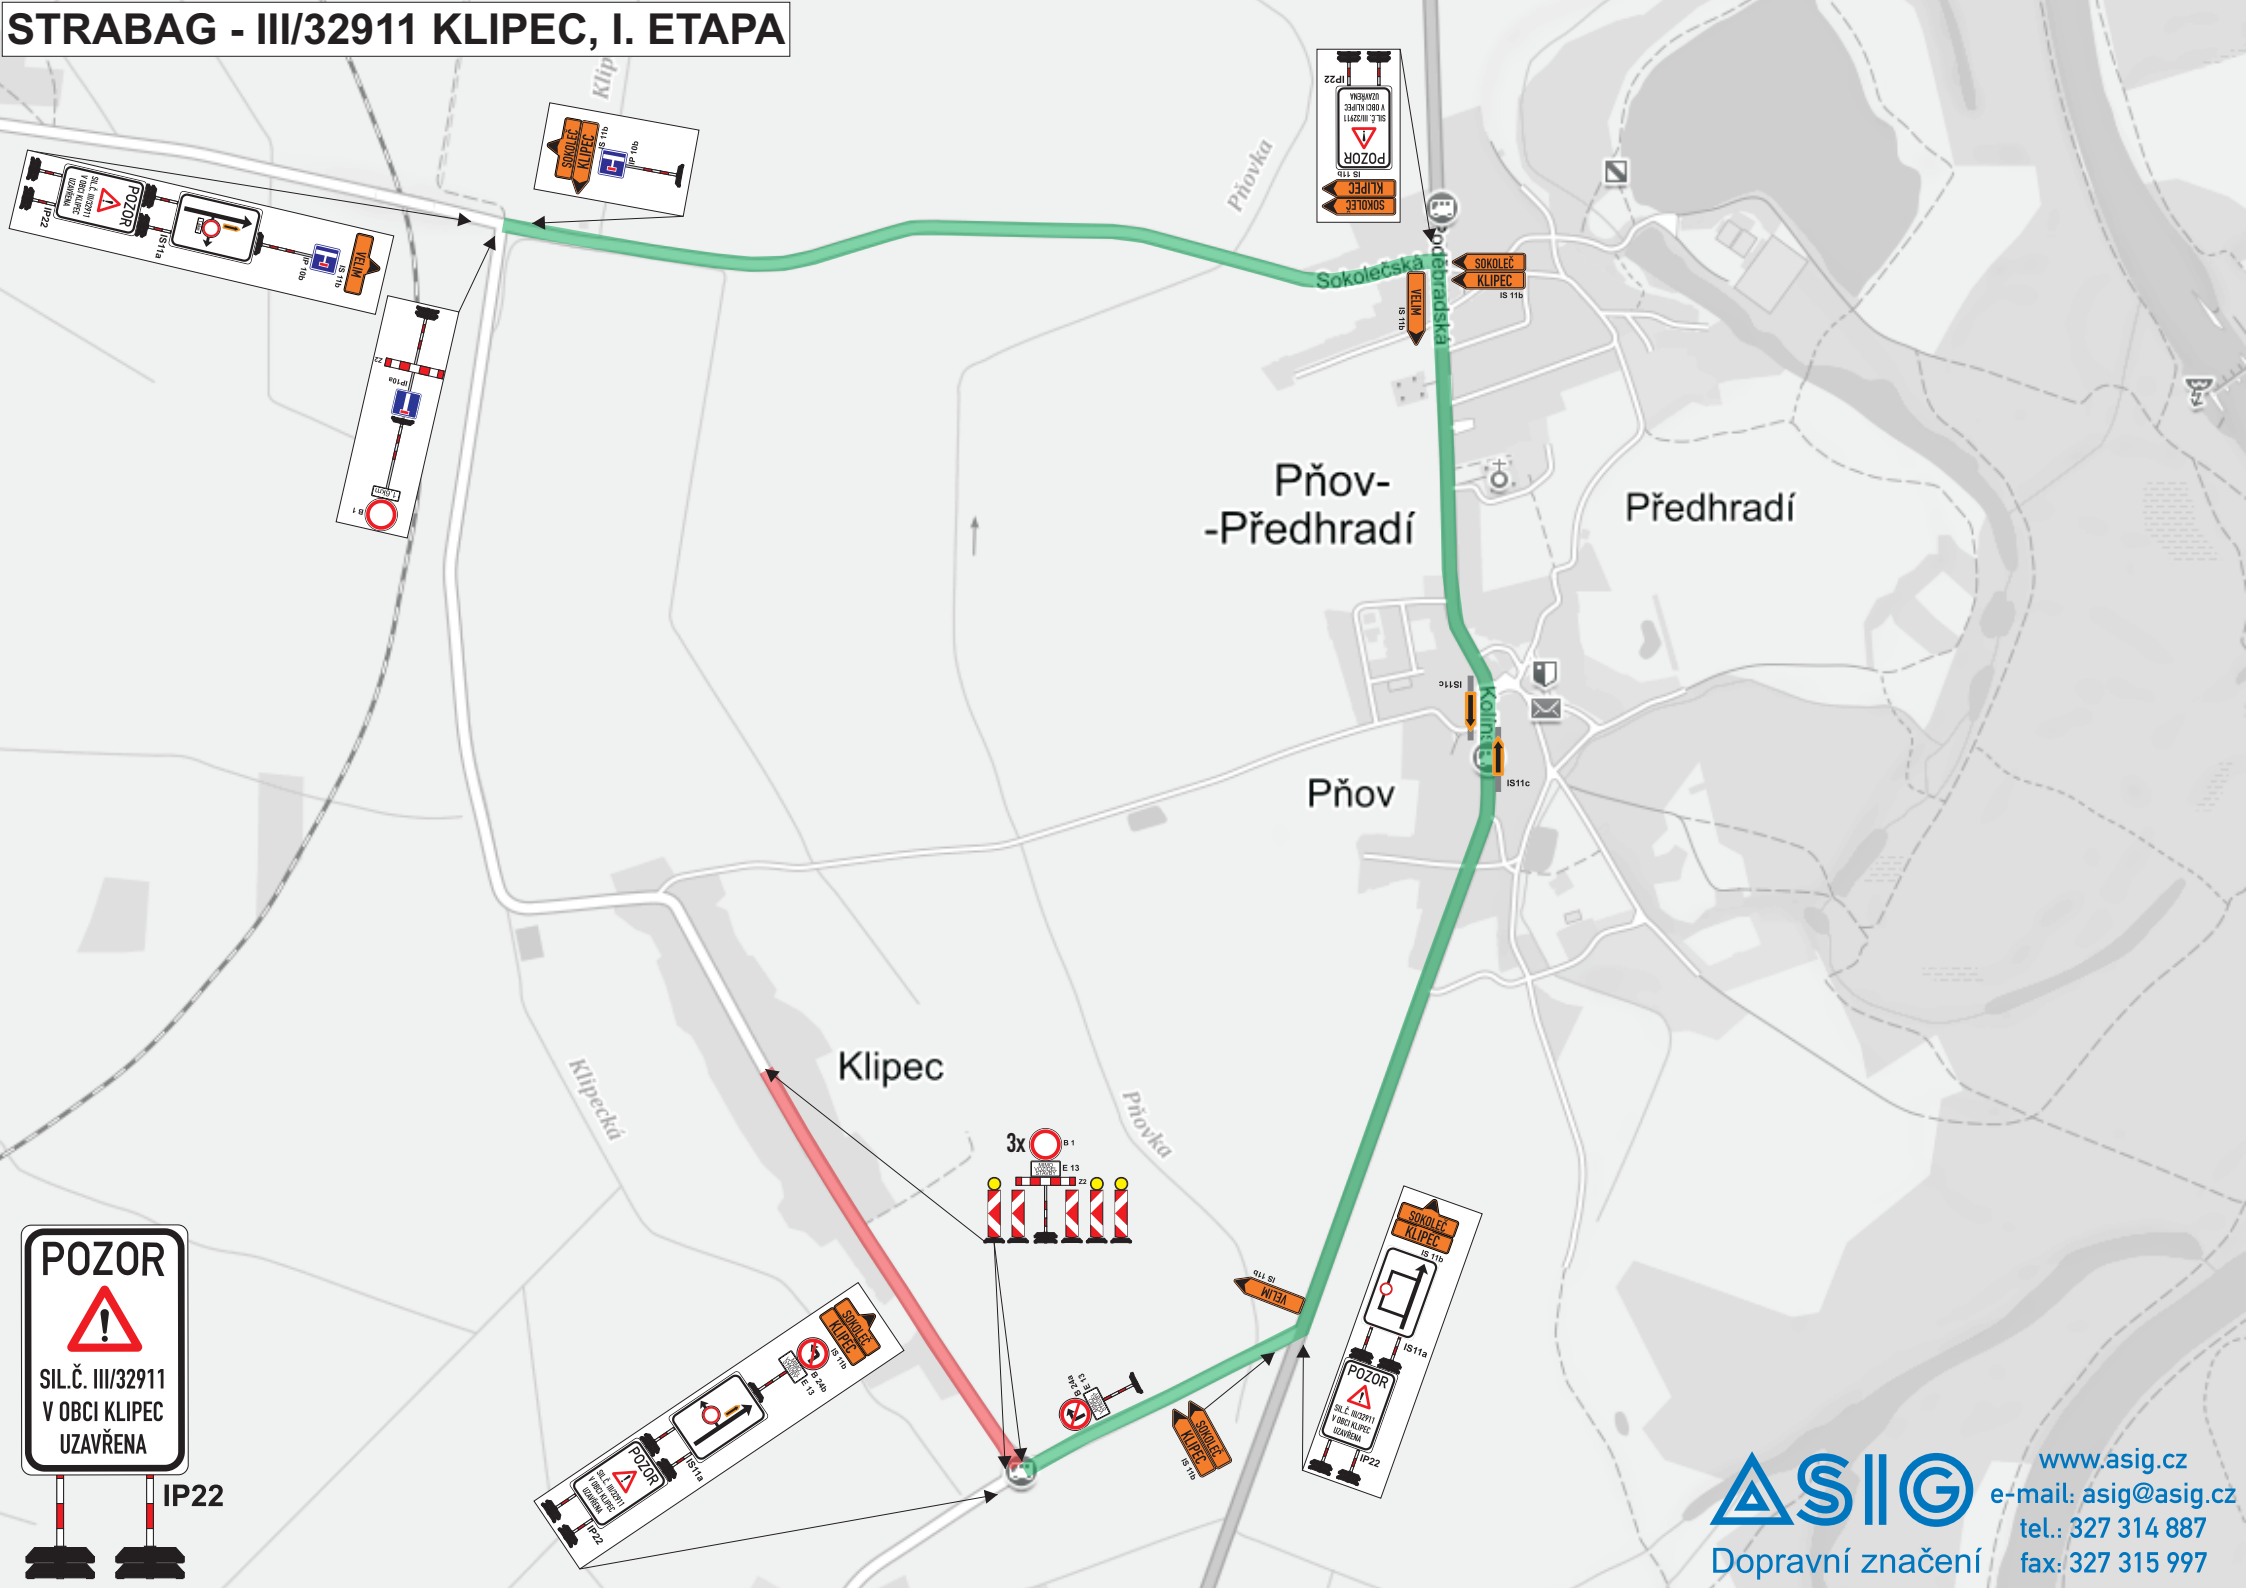

STRABAG - III/32911 KLIPEC, II. ETAPA

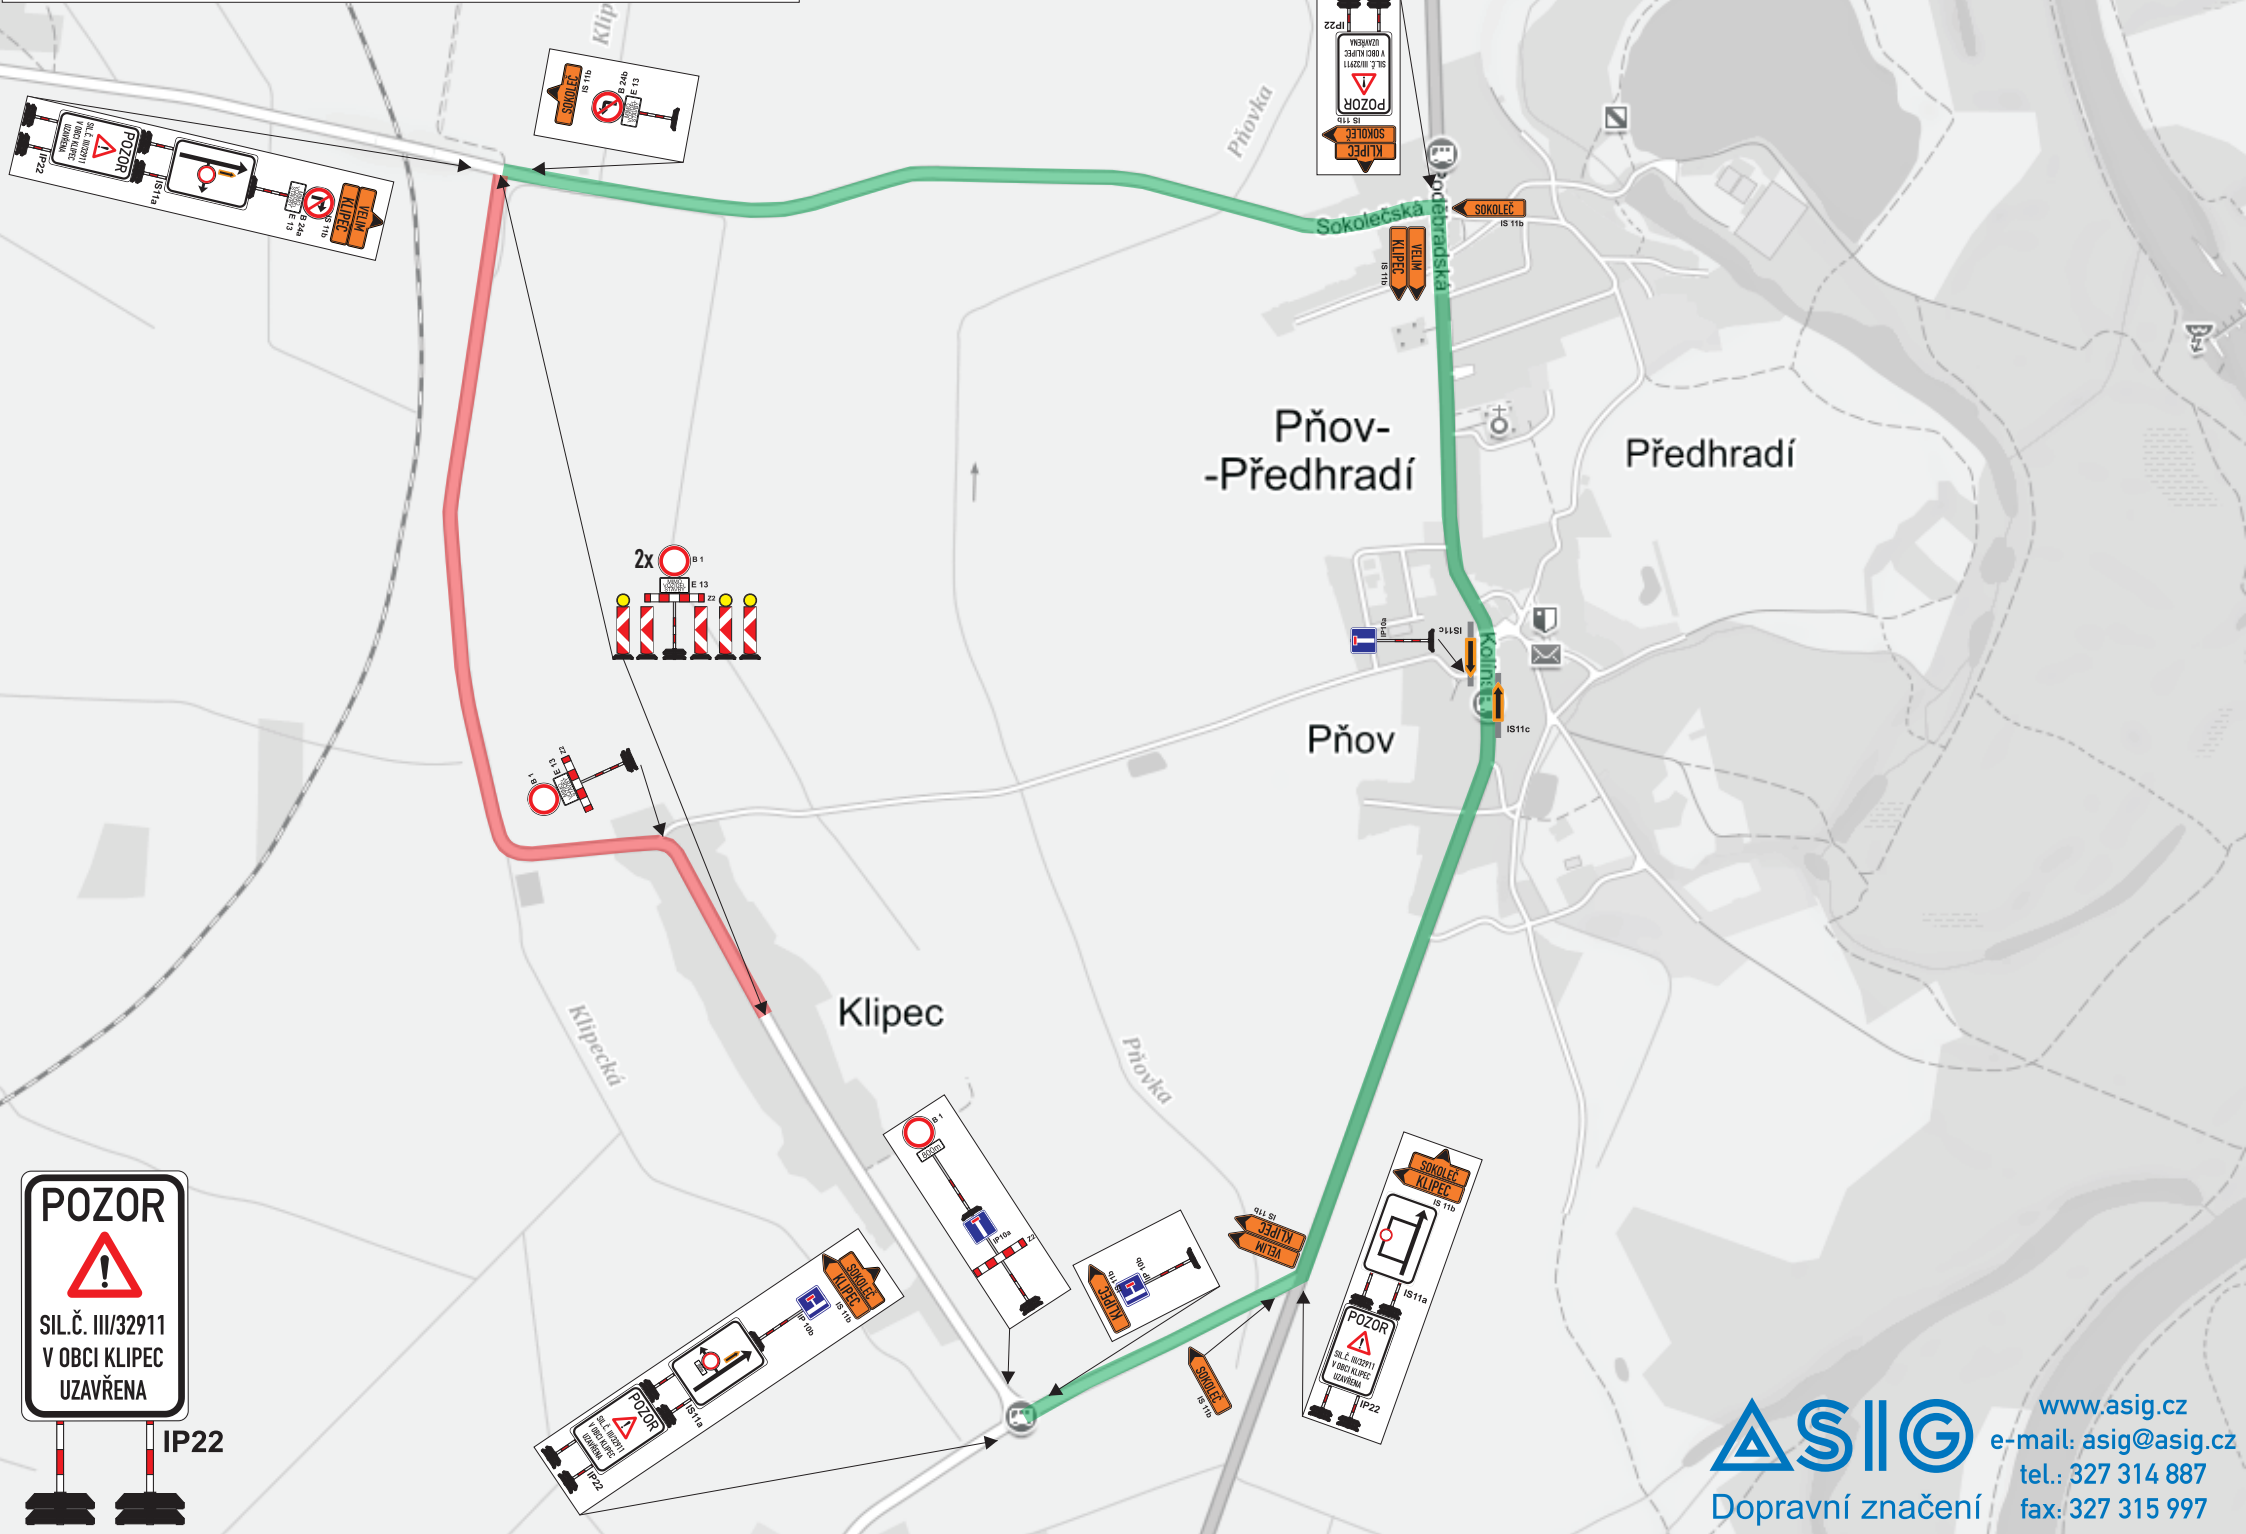

POZOR
SIL.Č. III/32911
V OBCI KLIPEC
UZAVŘENA

IP22